


These sample drawings are being provided as a guide for your reference when completing the floor plans required in support of your permit application.

[Basement Finish Application Guide](#)

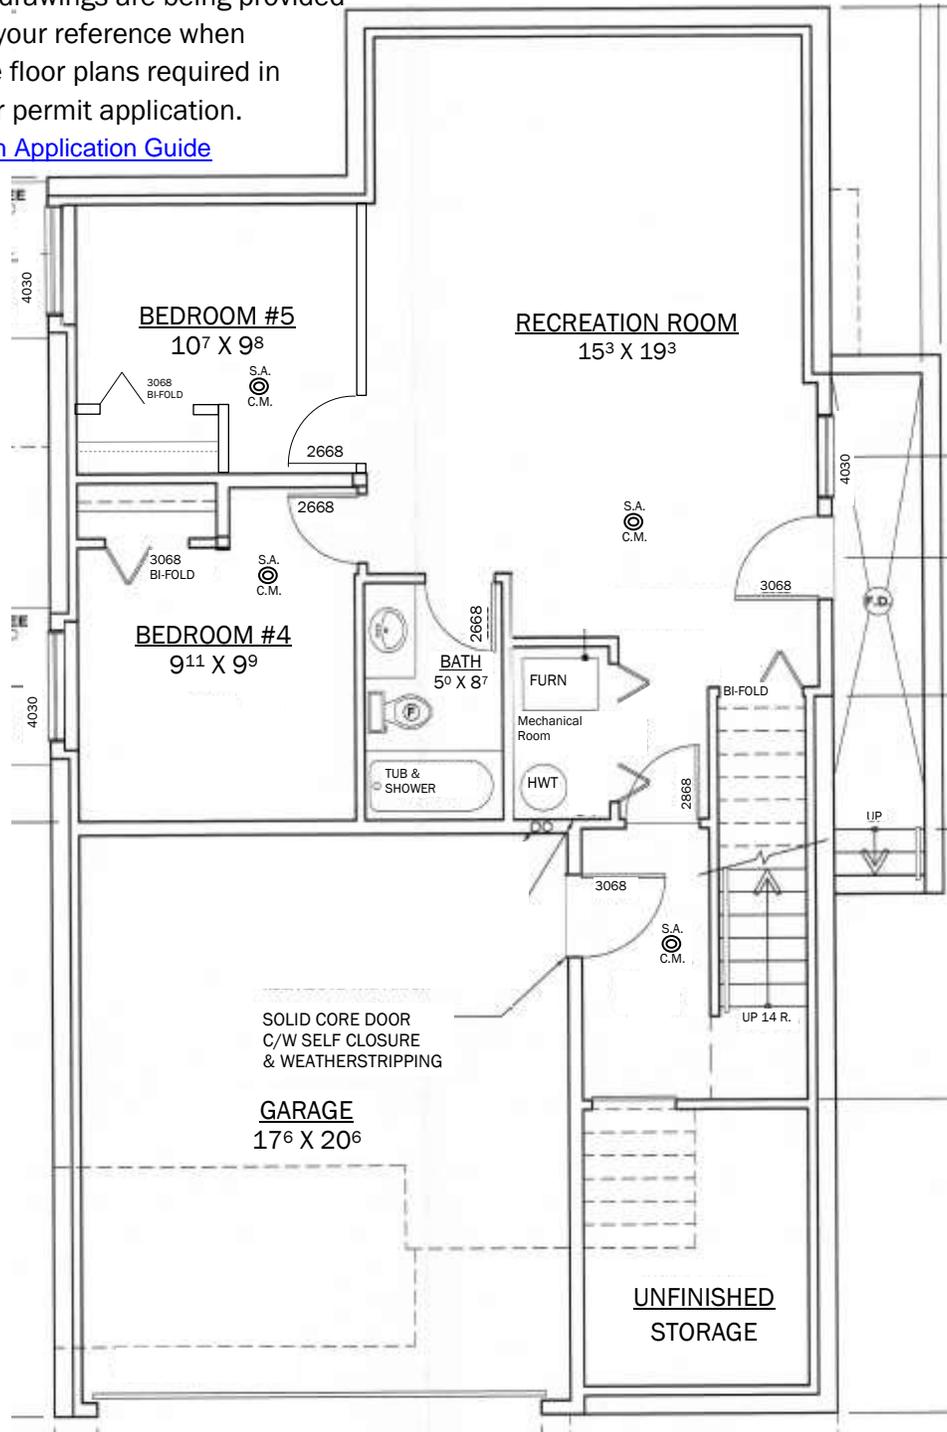


"This information is provided for convenience only and is not a substitution of applicable City Bylaws, Provincial or Federal Codes or Laws. You must satisfy yourself that any existing or proposed construction or other works complies with such Bylaws, Codes or other laws."

These drawings are being provided as a guide for your reference when completing the drawings for your permit application. Specific code regulations governing the installation of a Rental suite will be provided in the letter produced from the initial site inspections where the suite/TRU was installed without permits.

[Secondary Suite Guide - New](#)

[Temporary Residential Unit \(TRU\) Guide](#)

[Secondary Suite Guide - Existing](#)

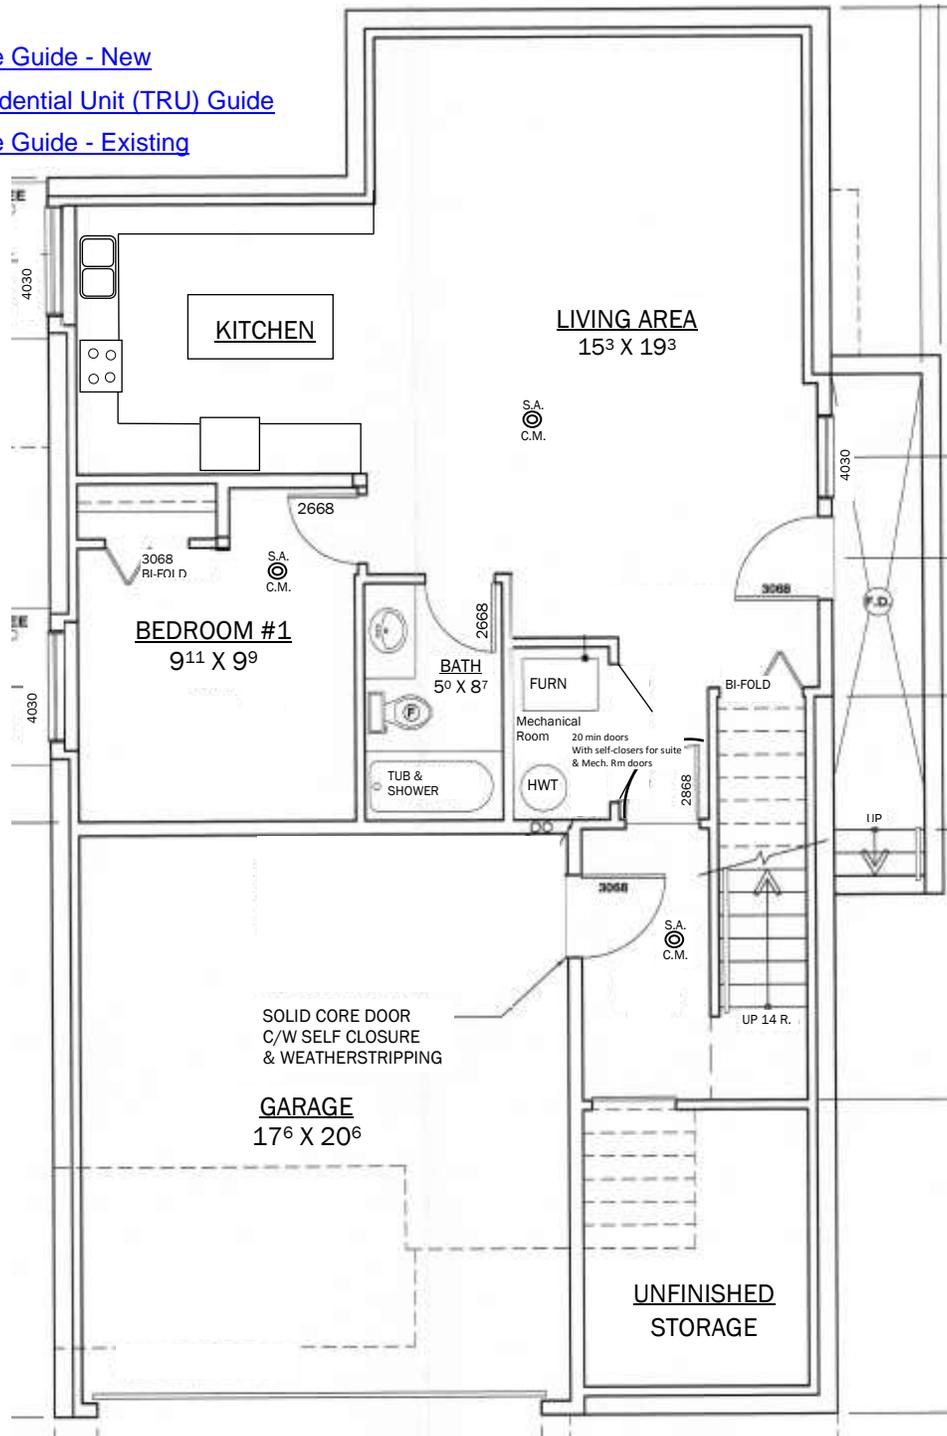

"This information is provided for convenience only and is not a substitution of applicable City Bylaws, Provincial or Federal Codes or Laws. You must satisfy yourself that any existing or proposed construction or other works complies with such Bylaws, Codes or other laws."